


OWNER The Director General of Housing and Construction	<h2 style="text-align: center;">PLAN OF SURVEY</h2>		Registered Number
			APPROVED EFFECTIVE FROM
FOLIO REFERENCE C.T.7309-511 & C.T.7309-550	BY SURVEYOR C. M. TERRY of PEACOCK, DARCEY & ANDERSON PTY LTD 127 BATHURST STREET, HOBART	LOCATION CITY OF CLARENCE	Recorder of Titles
GRANTEE Part of 40 Acres Gtd to J. Boyle	SCALE: 1: 600	LENGTHS IN METRES	SURVEYORS REF: N748C
MAPSHEET MUNICIPAL CODE No. 107 (5225-55)	LAST UPI No	LAST PLAN No. SP7309	ALL EXISTING SURVEY NUMBERS TO BE CROSS REFERENCED ON THIS PLAN

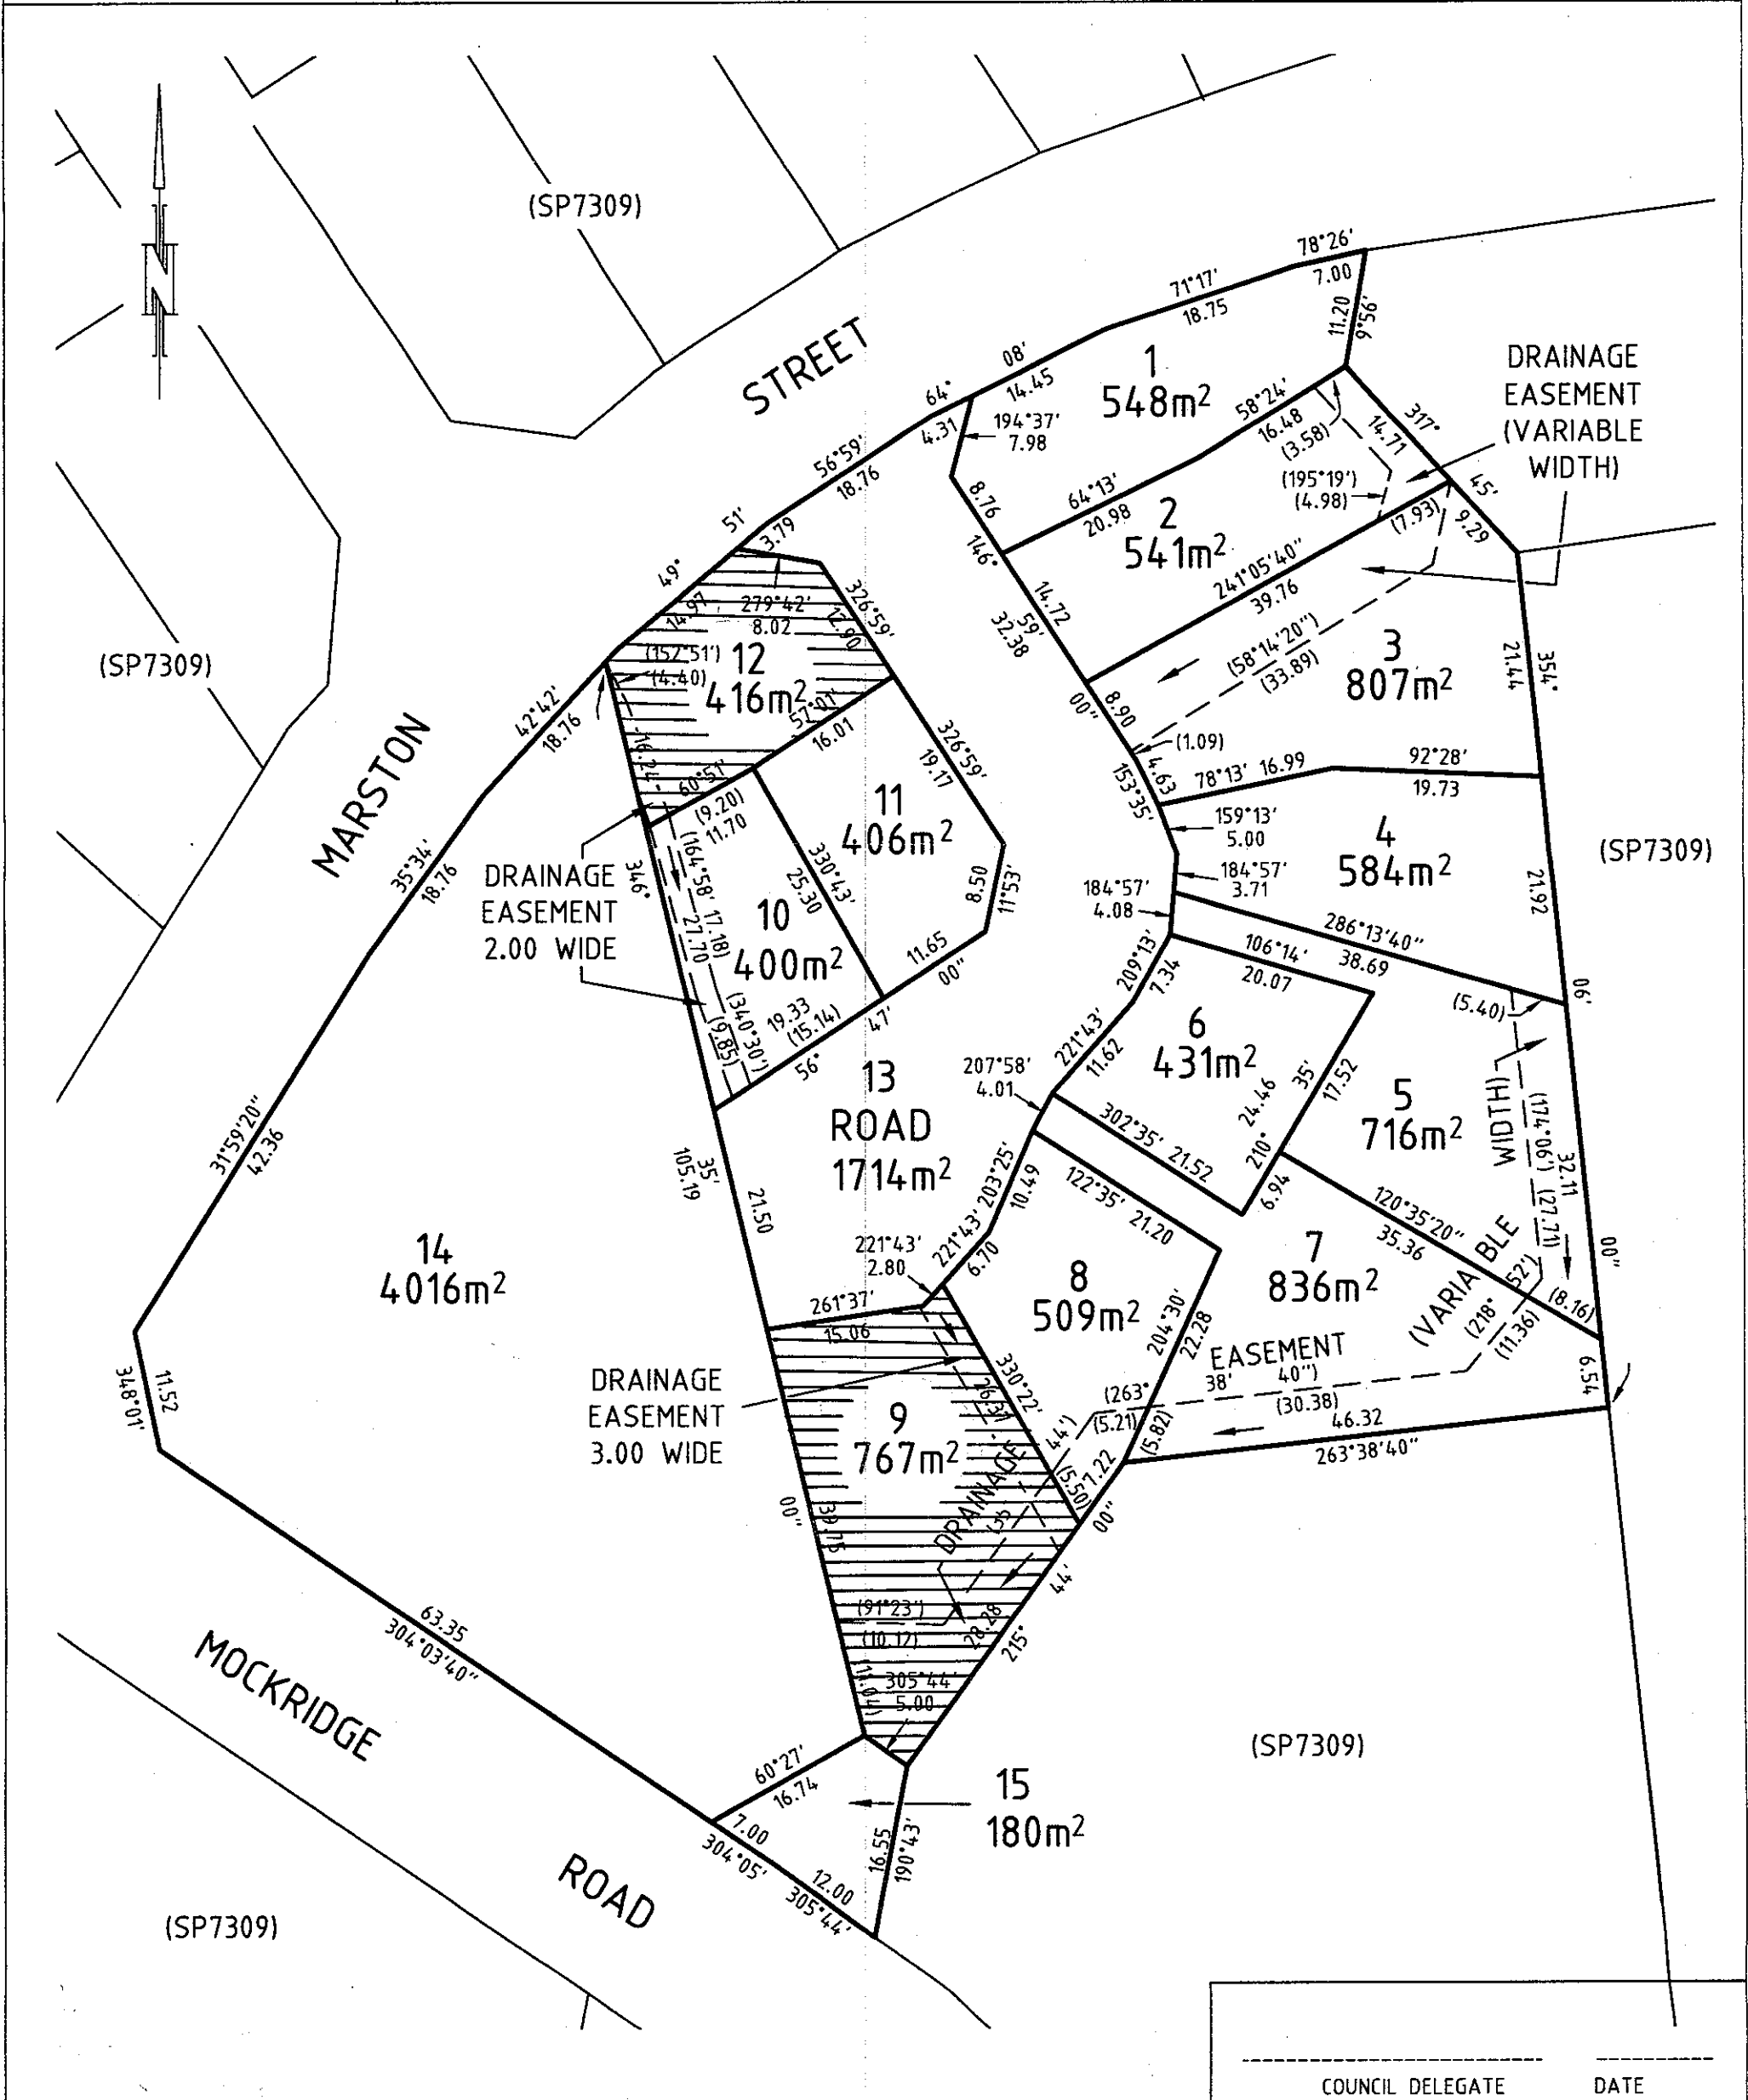

 COUNCIL DELEGATE DATE